


DESIGN BY CHRIS BOCCHIARO  
 www.chrisbocchiaro.com  
 THEATER PLANNING

**Chelsea Theatre Works**  
 First Floor Build-Out Project  
 189 Winnisimmet Street - Chelsea MA

SCALE: 1/4" = 1'-0"  
 Scaled for 11"x17" Paper  
 DATE: October 4, 2015  
 NOTE:

**Theater Rigging and  
 Specialized Electrical**  
 Black Box - Reflected Ceiling Plan

**TC-1**  
 REVISION# 1

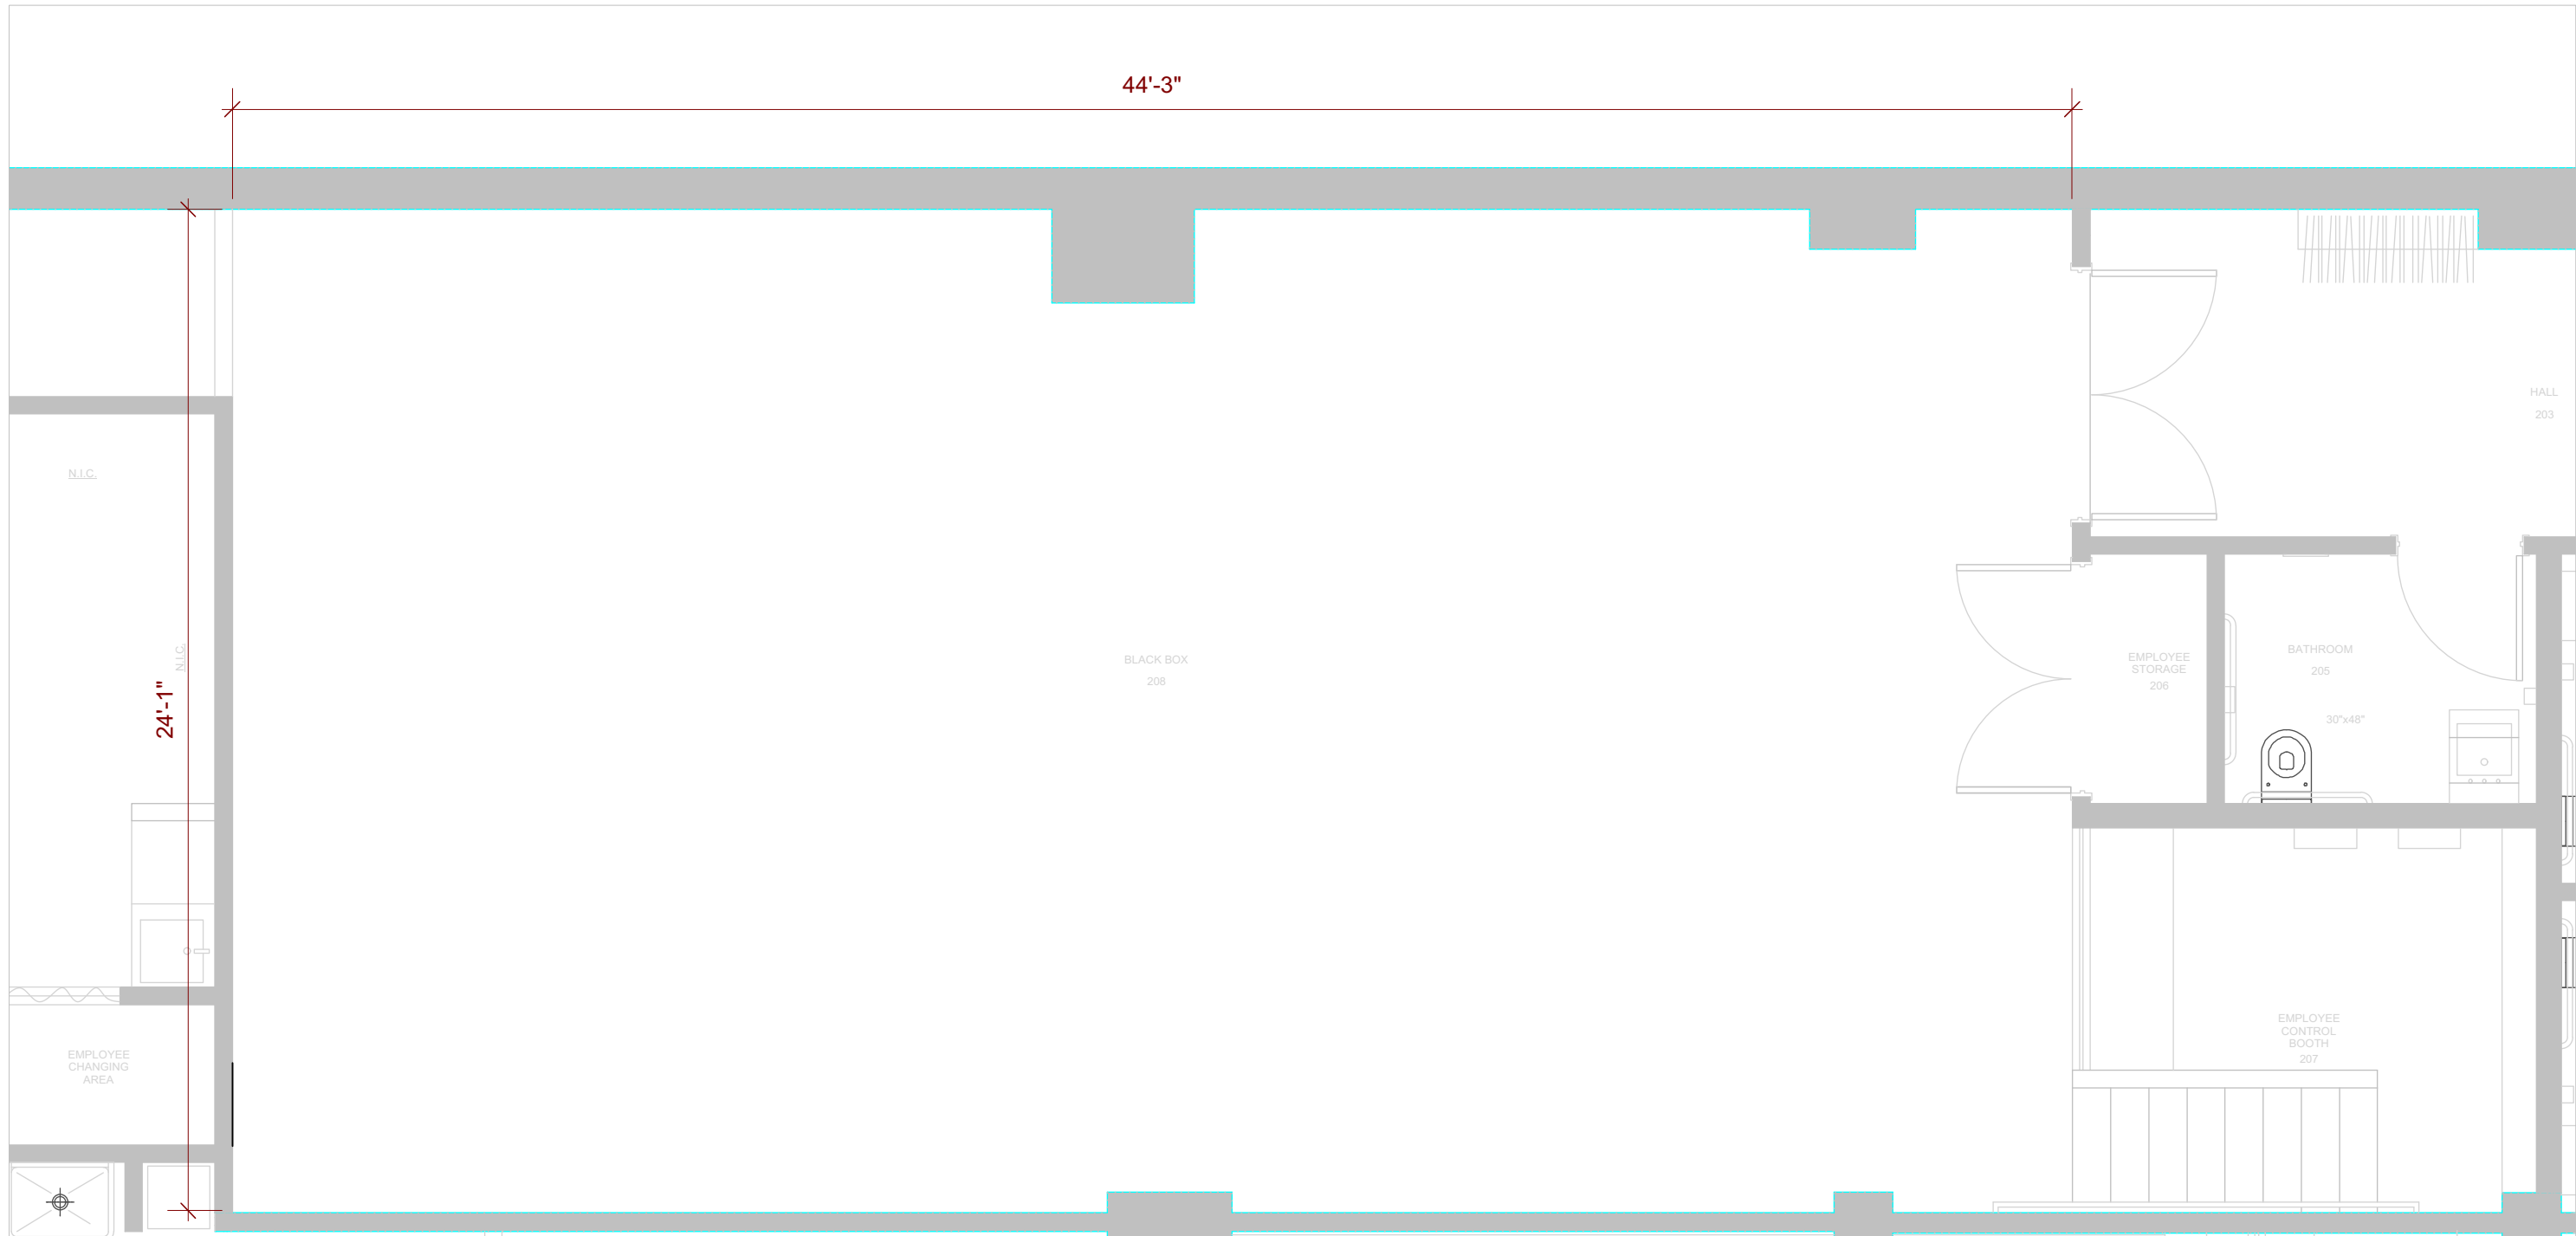

DESIGN BY CHRIS BOCCHIARO  
 www.chrisbocchiaro.com  
 THEATER PLANNING

**Chelsea Theatre Works**  
 First Floor Build-Out Project  
 189 Winnisimmet Street - Chelsea MA

SCALE: 1/4" = 1'-0"  
 Scaled for 11"x17" Paper  
 DATE: October 4, 2015  
 NOTE:

**Theater Dimensions**  
 Black Box - Plan

**TC-3**  
 REVISION# 1